


SITE NO 1

SITE NO 2

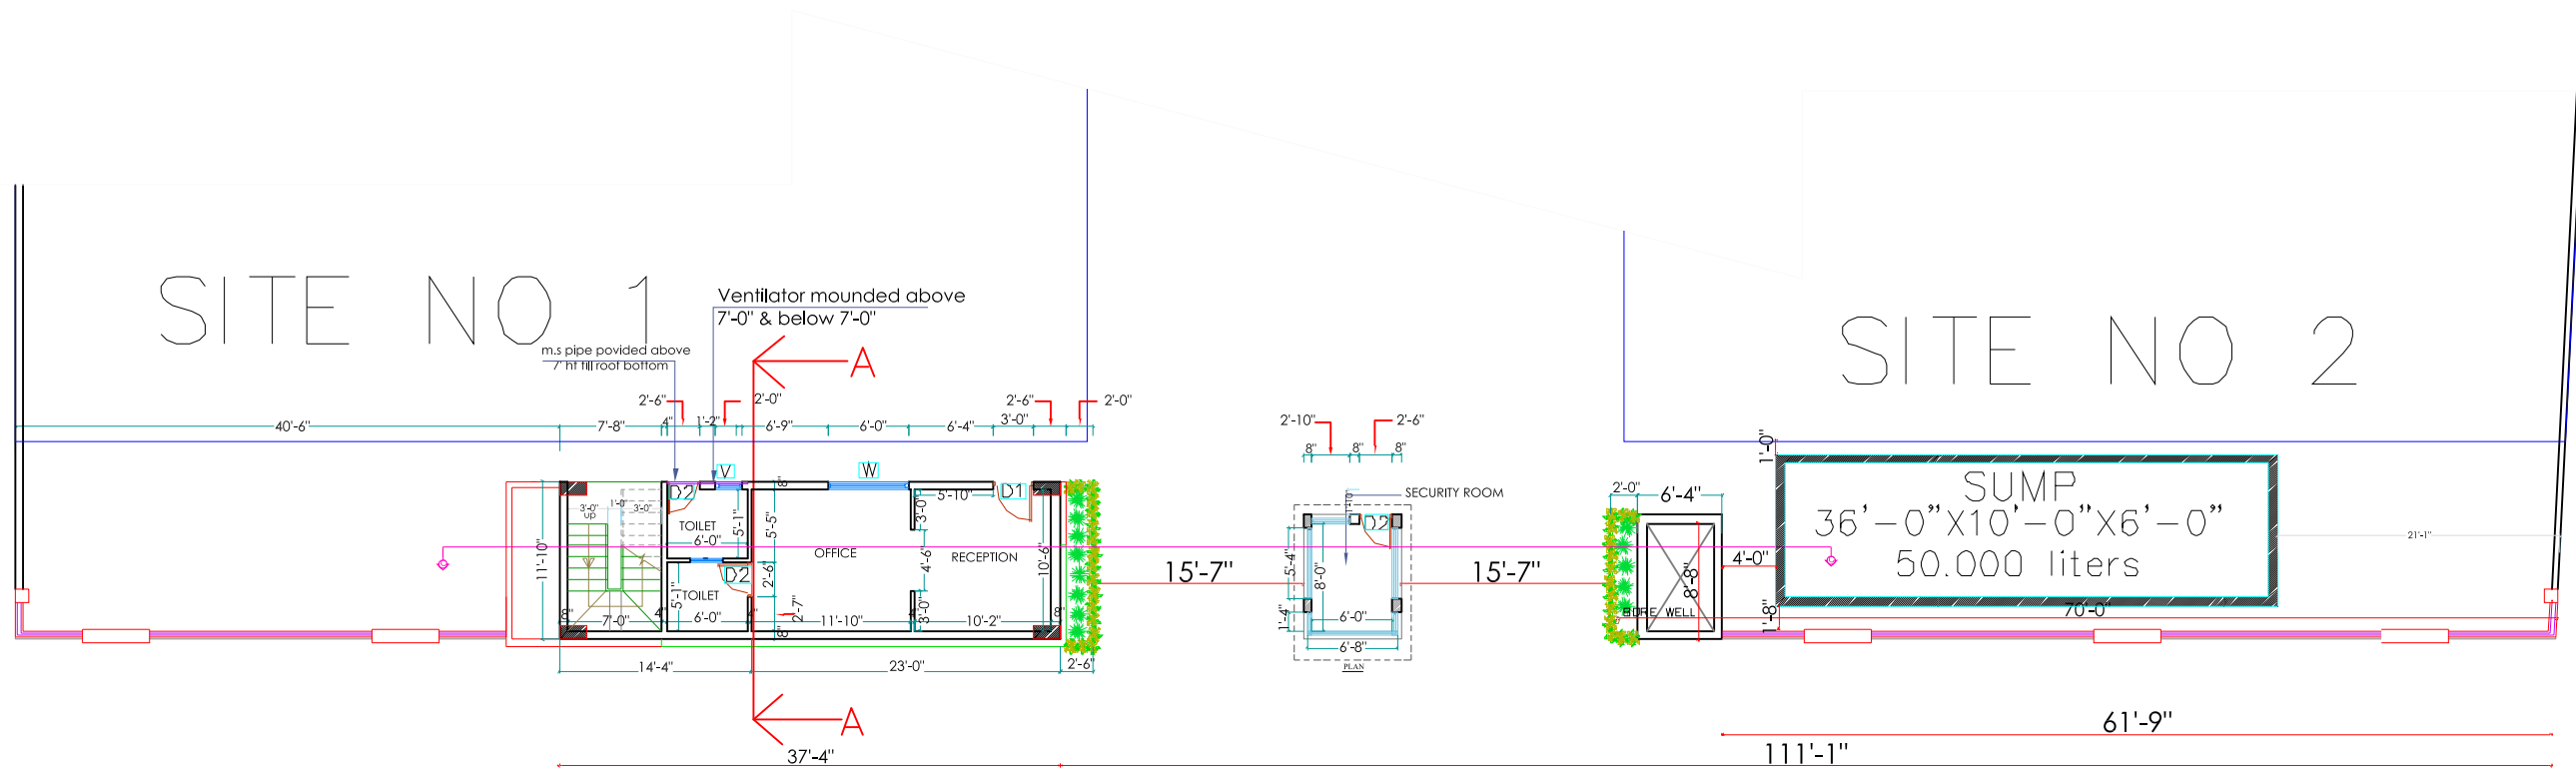

CLIENT NAME :

GREEN WOODS

DRAWING TITLE:

OFFICE PLAN



FOCIS PMC Pvt.Ltd.  
 ARCHITECTURE, ENGINEERING AND INTERIORS  
 NO-124, 1ST FLR, 1ST CROSS, 80' ROAD  
 BEHIND CANARA BANK  
 ASHWATHNAGAR  
 BANGALORE-560094.

SCHEDULE OF OPENINGS					
No	Type	Description	Size	Qty	Sill from Intel
1	D1	Door	3'-0" x 7'-0"	1	7'-0"
2	D2	Door	2'-6" x 7'-0"	3	7'-0"
3	W	Window	6'-0" x 5'-0"	1	2'-0" 7'-0"
4	V	Ventilator	2'-0" x 2'-0"	1	5'-0" 7'-0"