


IN

OUT

ELEVATION

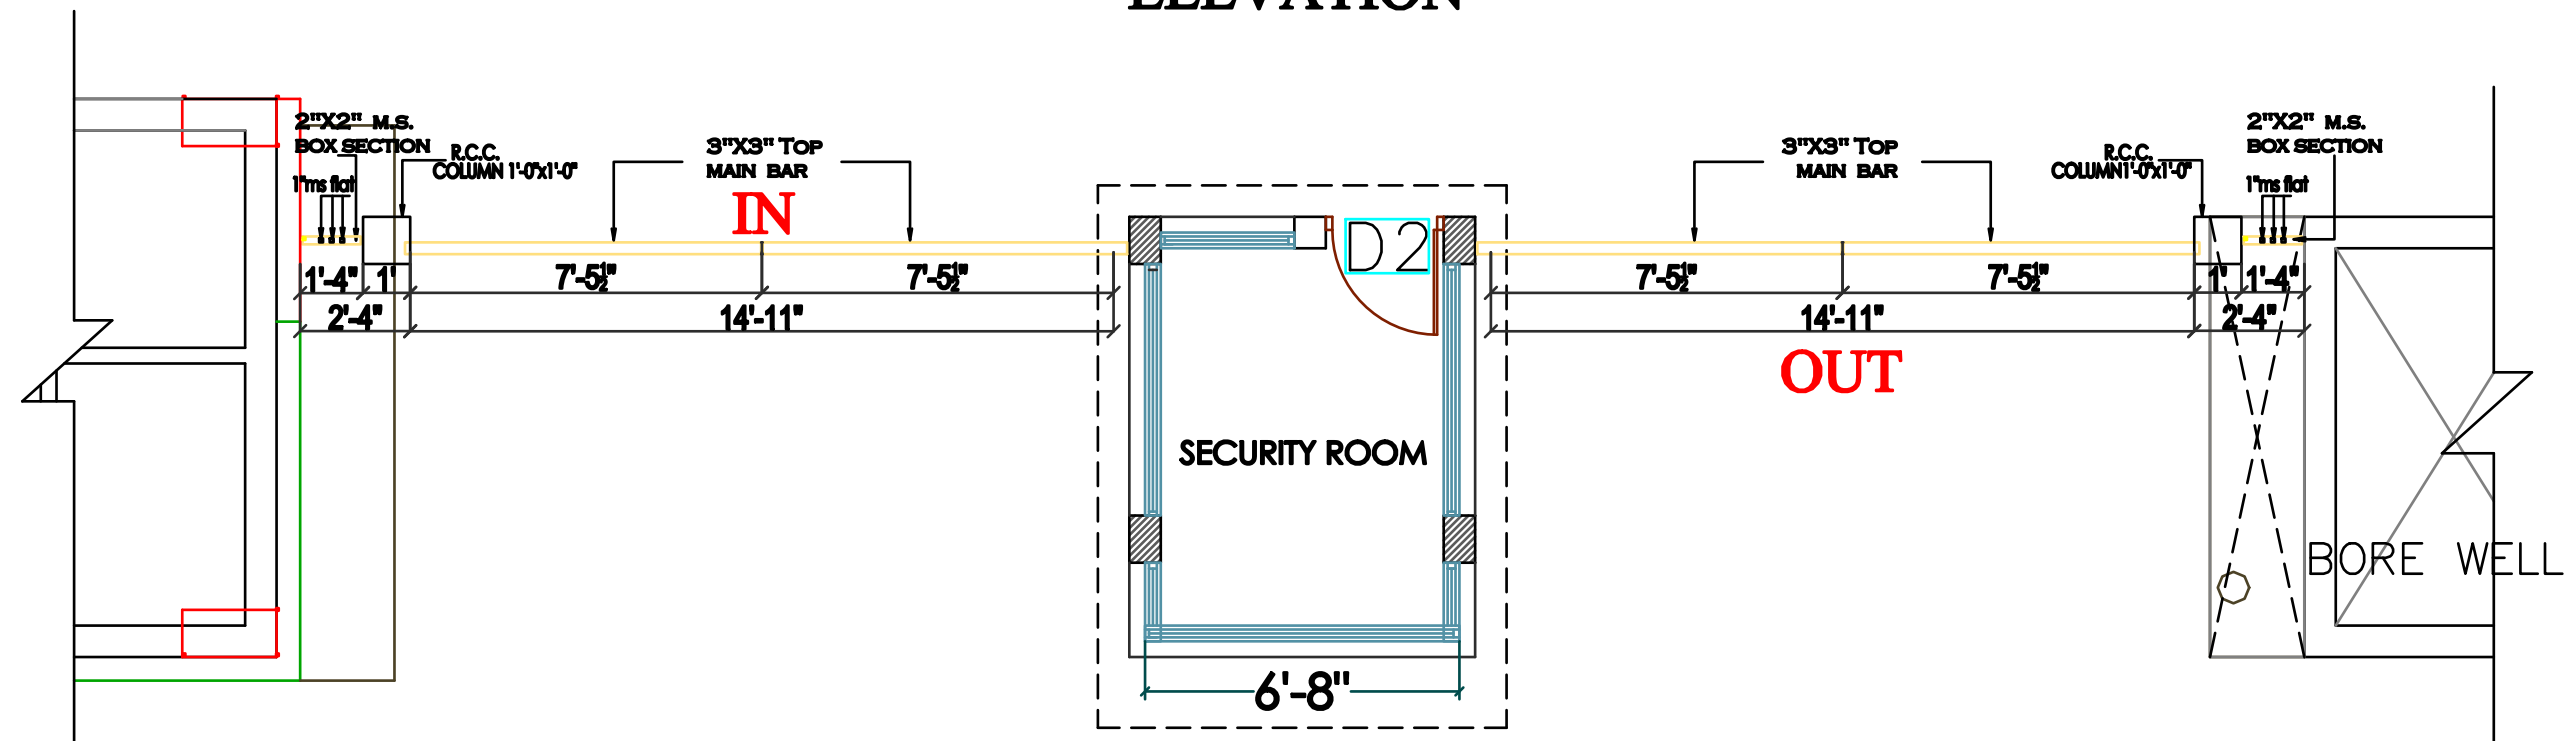

IN

OUT

PLAN

PLAN

CLIENT NAME :

GREEN WOODS

DRAWING TITLE:

GATE DETAIL



FOCIS PMC Pvt.Ltd.
 ARCHITECTURE, ENGINEERING AND INTERIORS
 NO:124, 1ST FLR, 1ST CROSS,80' ROAD
 BEHIND CANARA BANK
 ASHWATHNAGAR
 BANGALORE-560094.